


# HardieLine® Cladding - 90° Internal Corner - Metal Trim™ internal corner

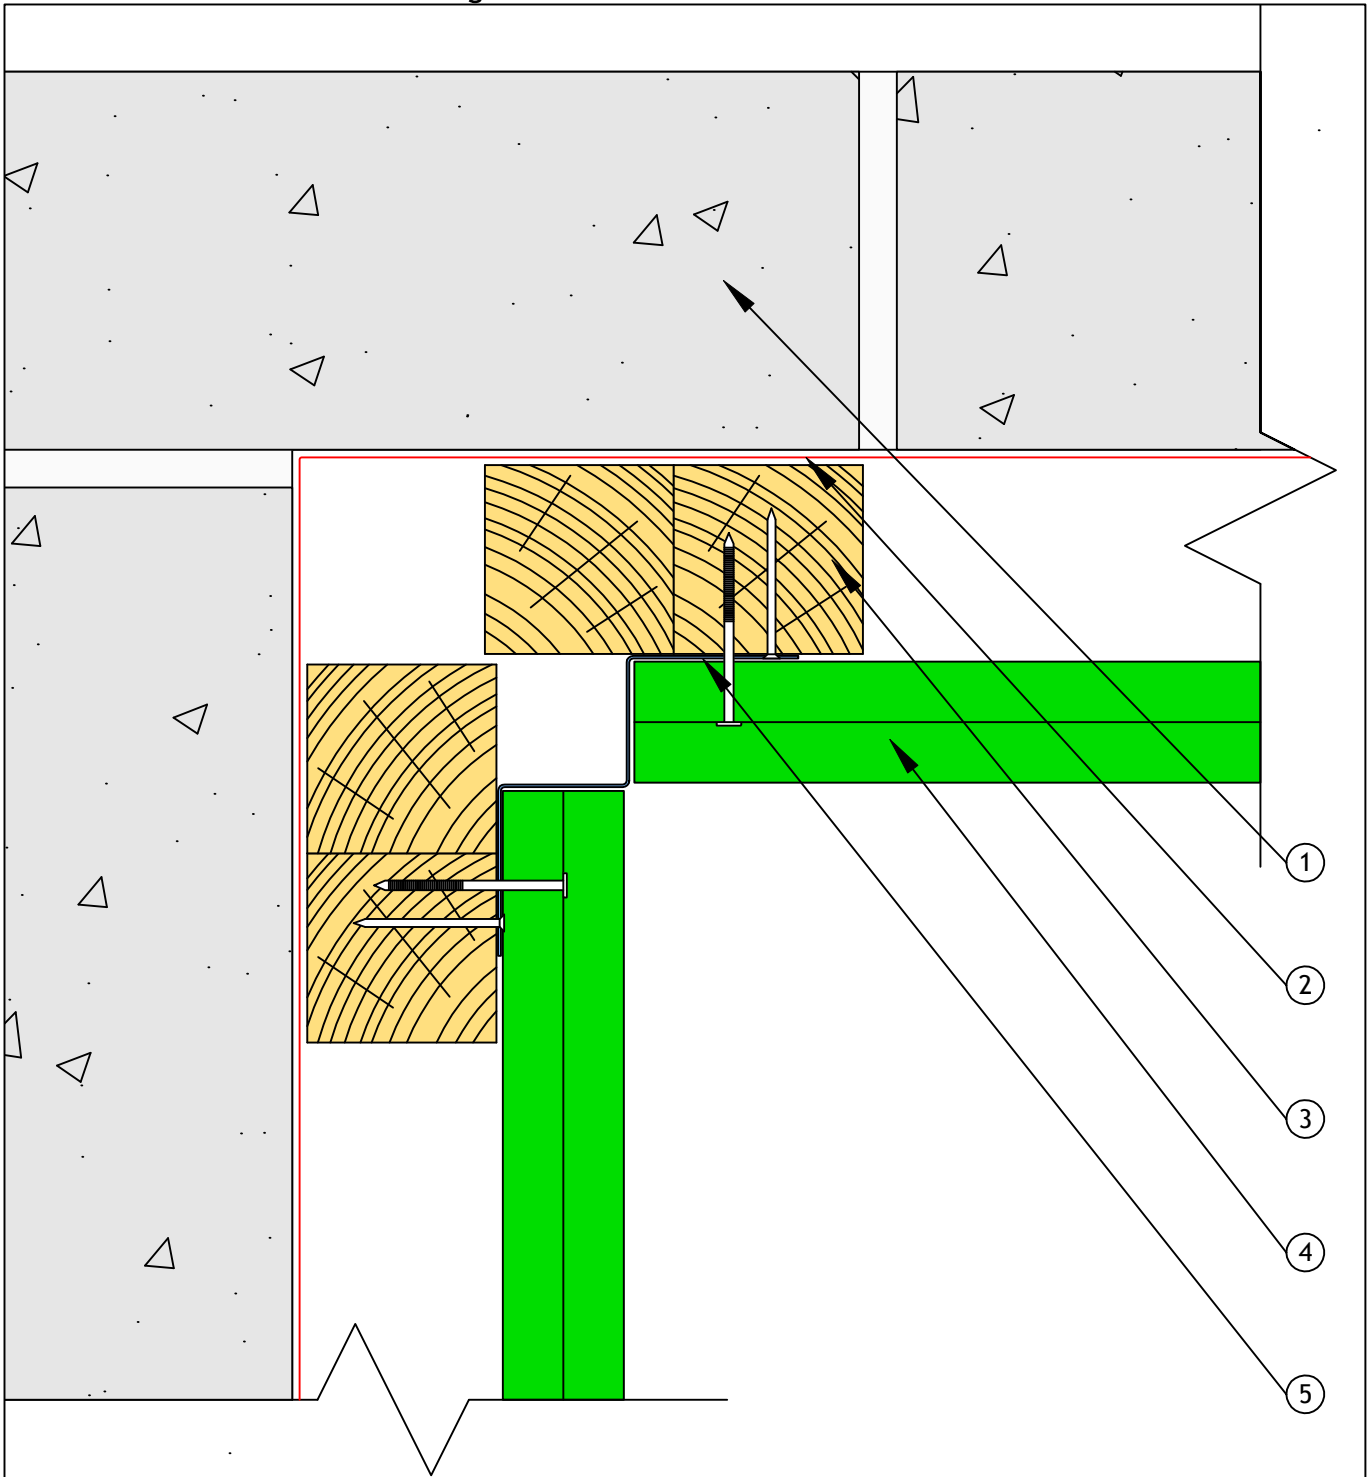

- 1 Masonry
- 2 Breather membrane
- 3 Timber battens 50mmx50mm
- 4 HardieLine® cladding
- 5 Metal Trim™ Internal corner