


Artisan® Linea™ siding - Abutment to Render/Brickwork

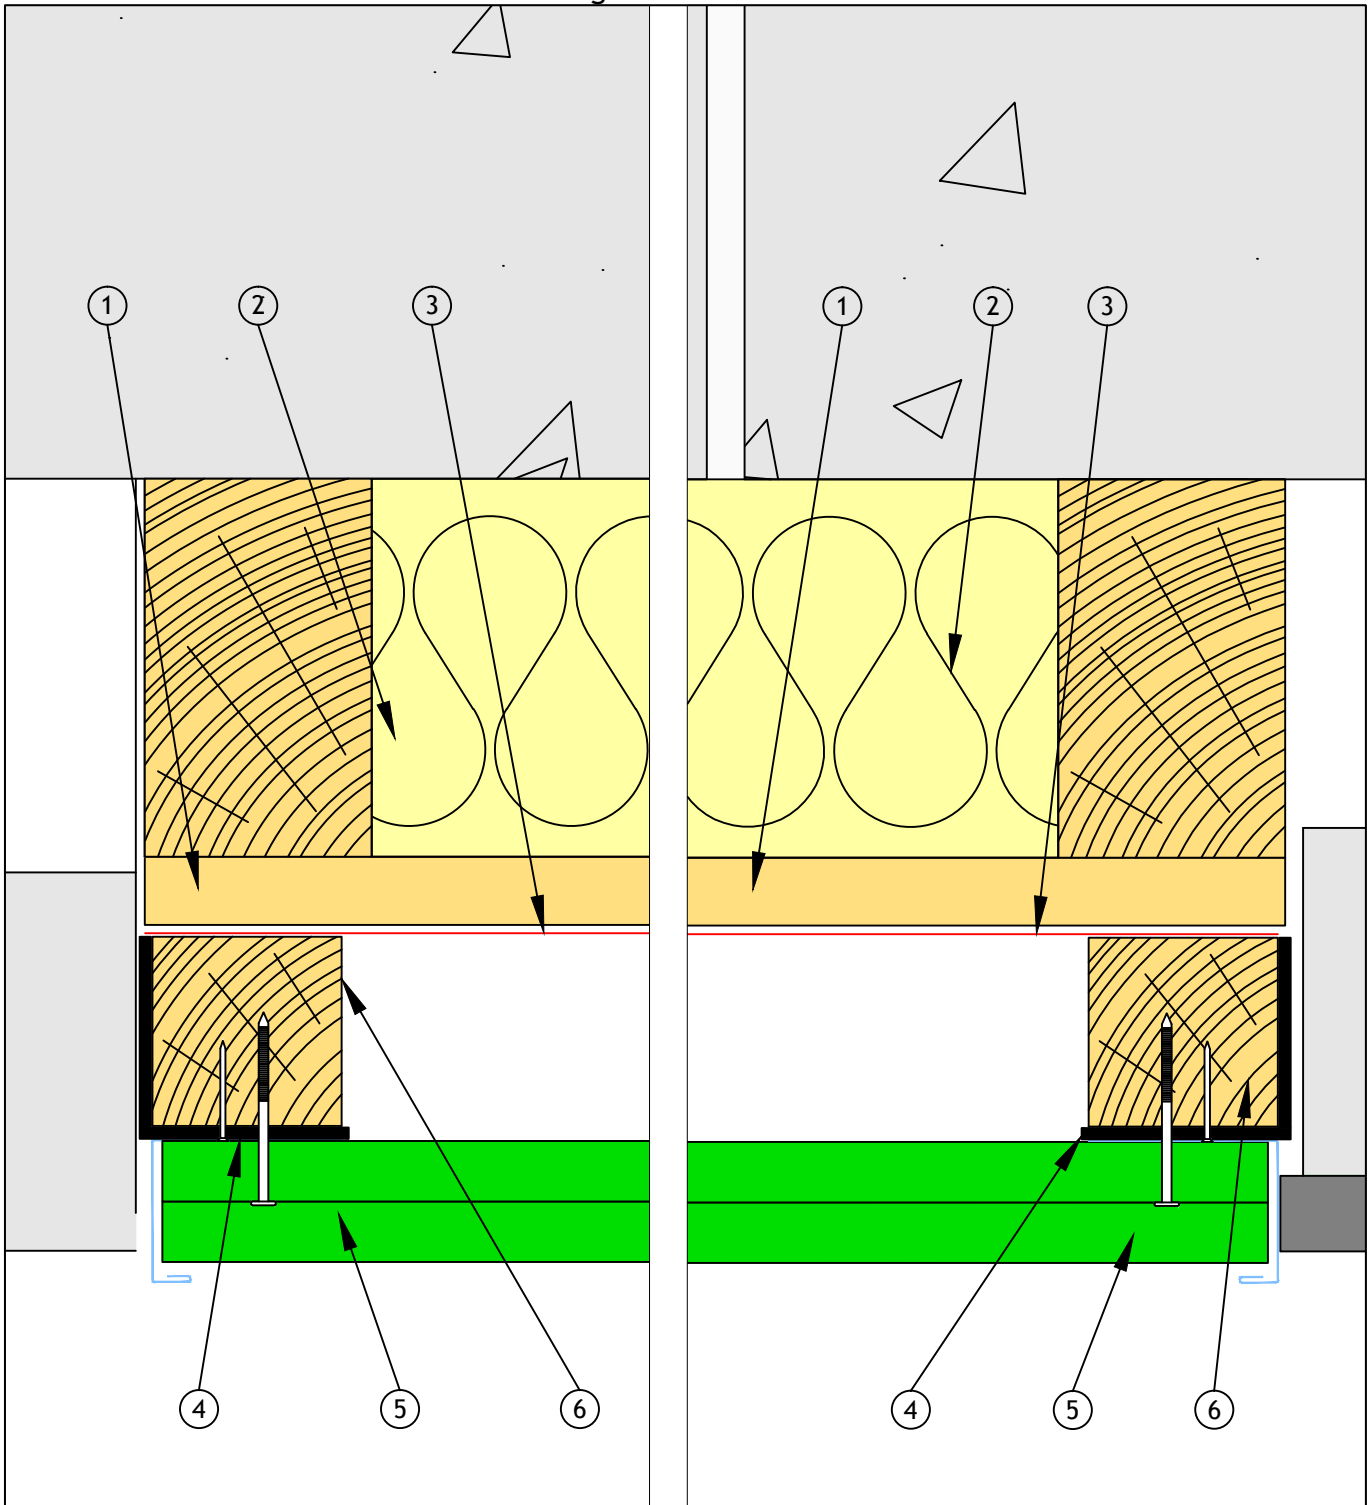

- 1 Support - Wood
- 2 Insulation
- 3 Breather membrane
- 4 EPDM
- 5 Artisan® Linea™ siding
- 6 Timber battens 50mm x 50mm