


# HardieLine® Cladding - Ground Level Detail

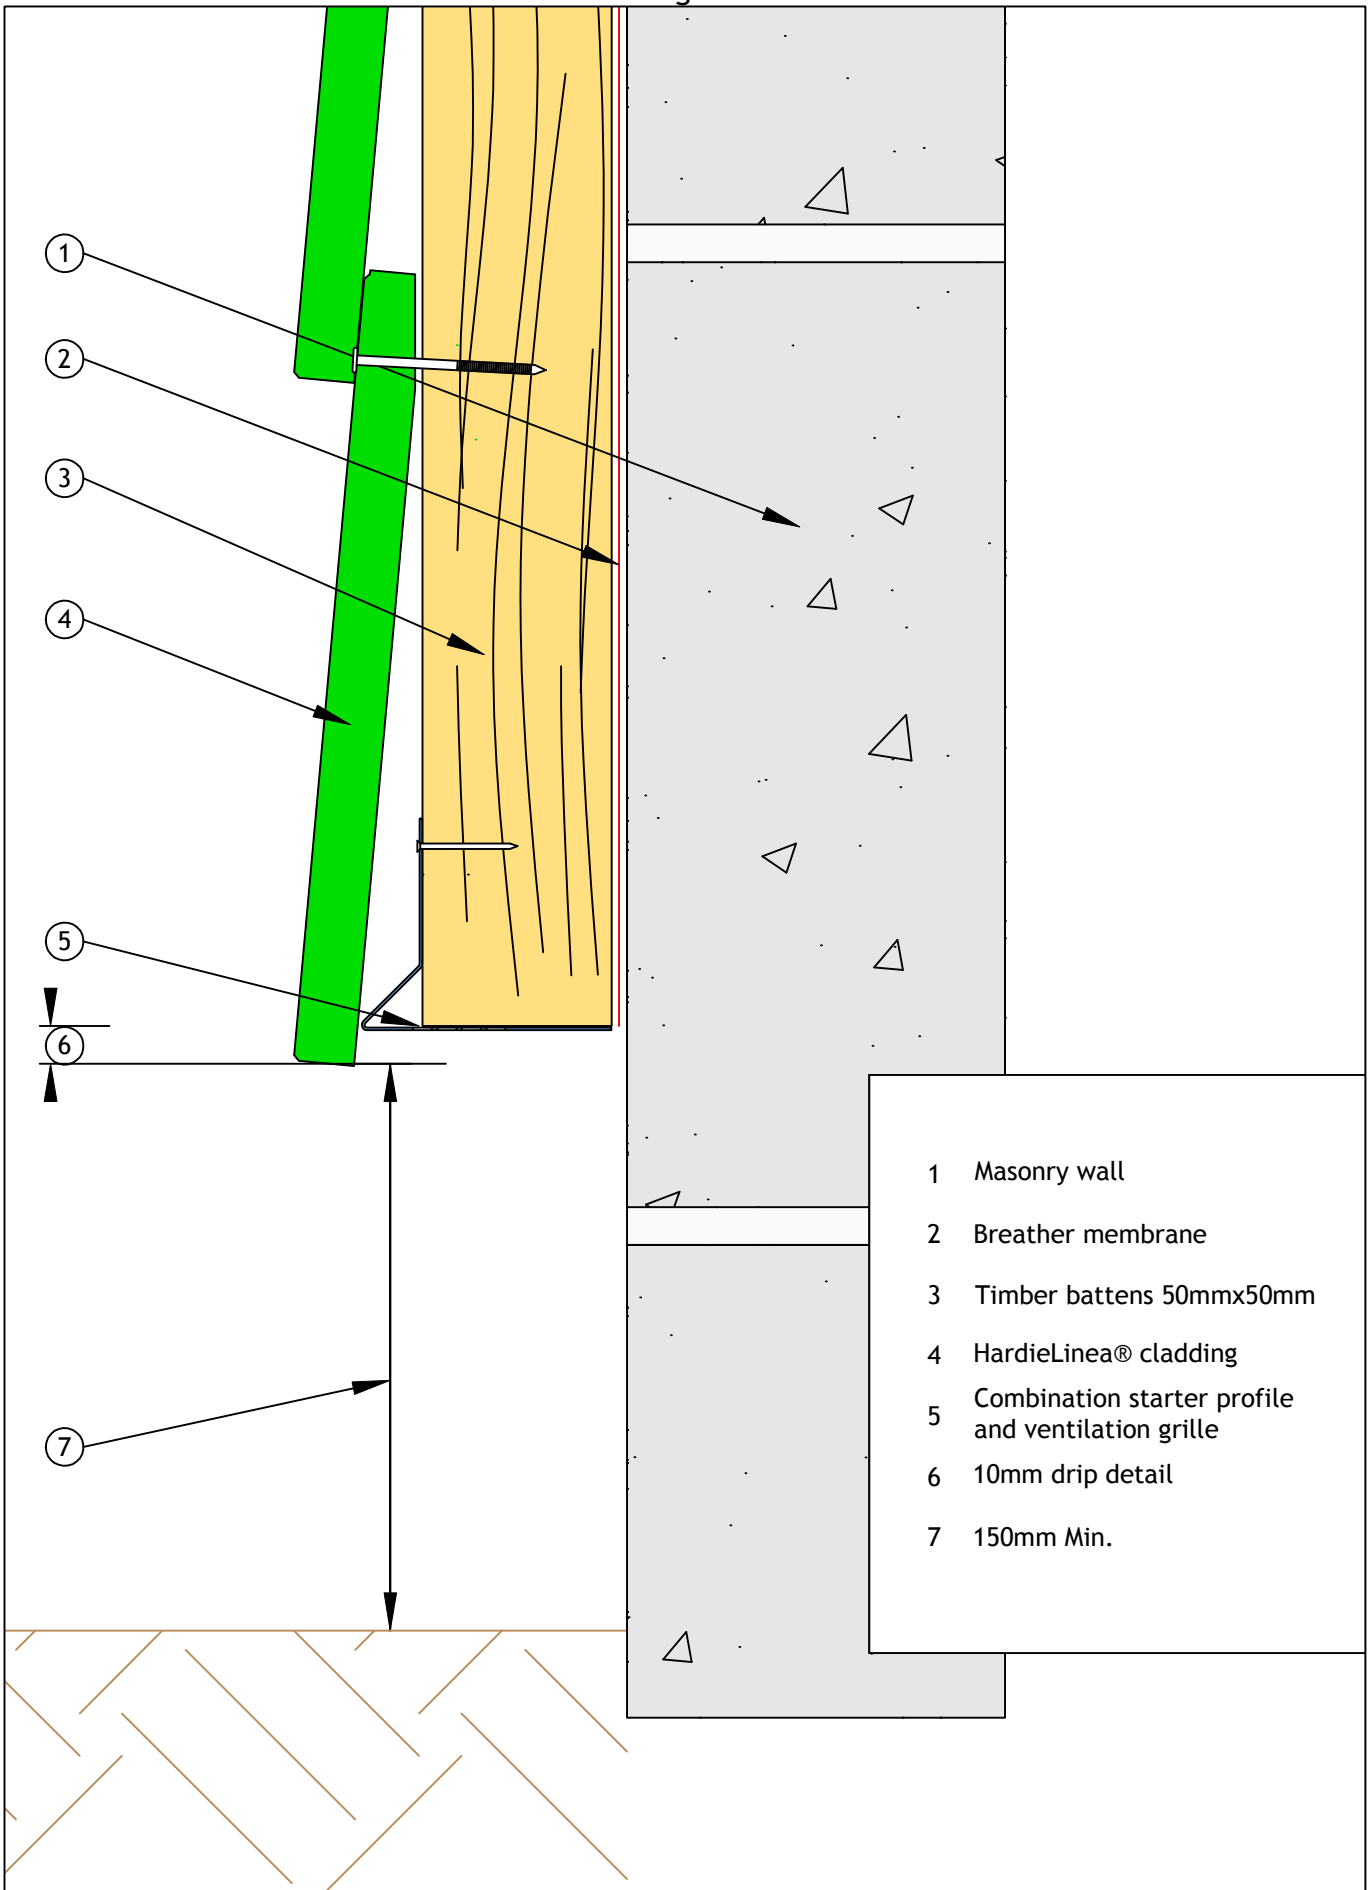

- 1 Masonry wall
- 2 Breather membrane
- 3 Timber battens 50mmx50mm
- 4 HardieLine® cladding
- 5 Combination starter profile and ventilation grille
- 6 10mm drip detail
- 7 150mm Min.