


HardiePanel® - Soffit and Fascia detail on aluminium rail & batten system

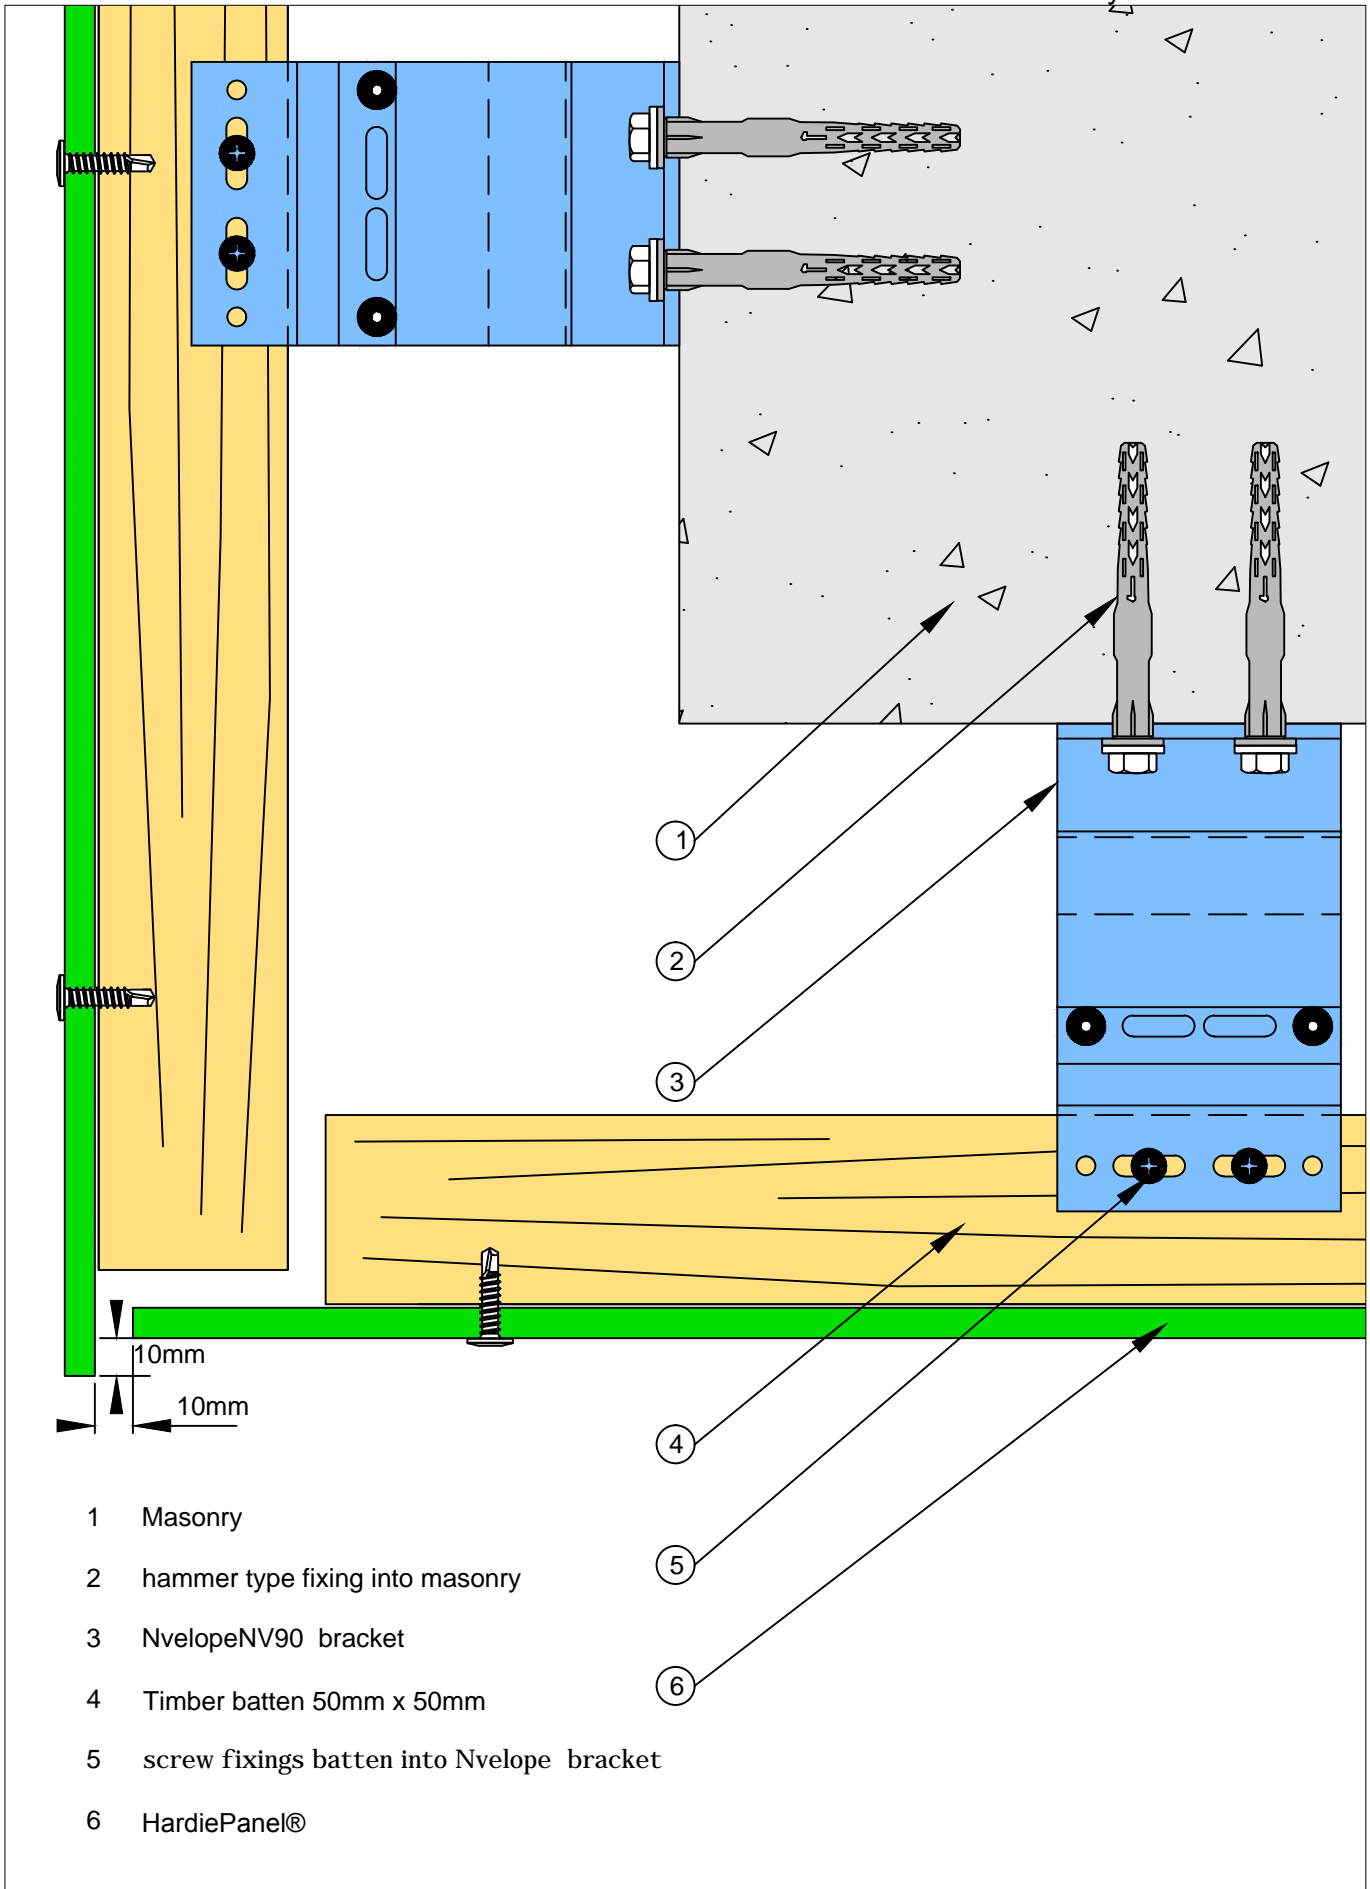

- 1 Masonry
- 2 hammer type fixing into masonry
- 3 NvelopeNV90 bracket
- 4 Timber batten 50mm x 50mm
- 5 screw fixings batten into Nvelope bracket
- 6 HardiePanel®