


HardiePlank® - 135° Internal Corner with HardieTrim NT3

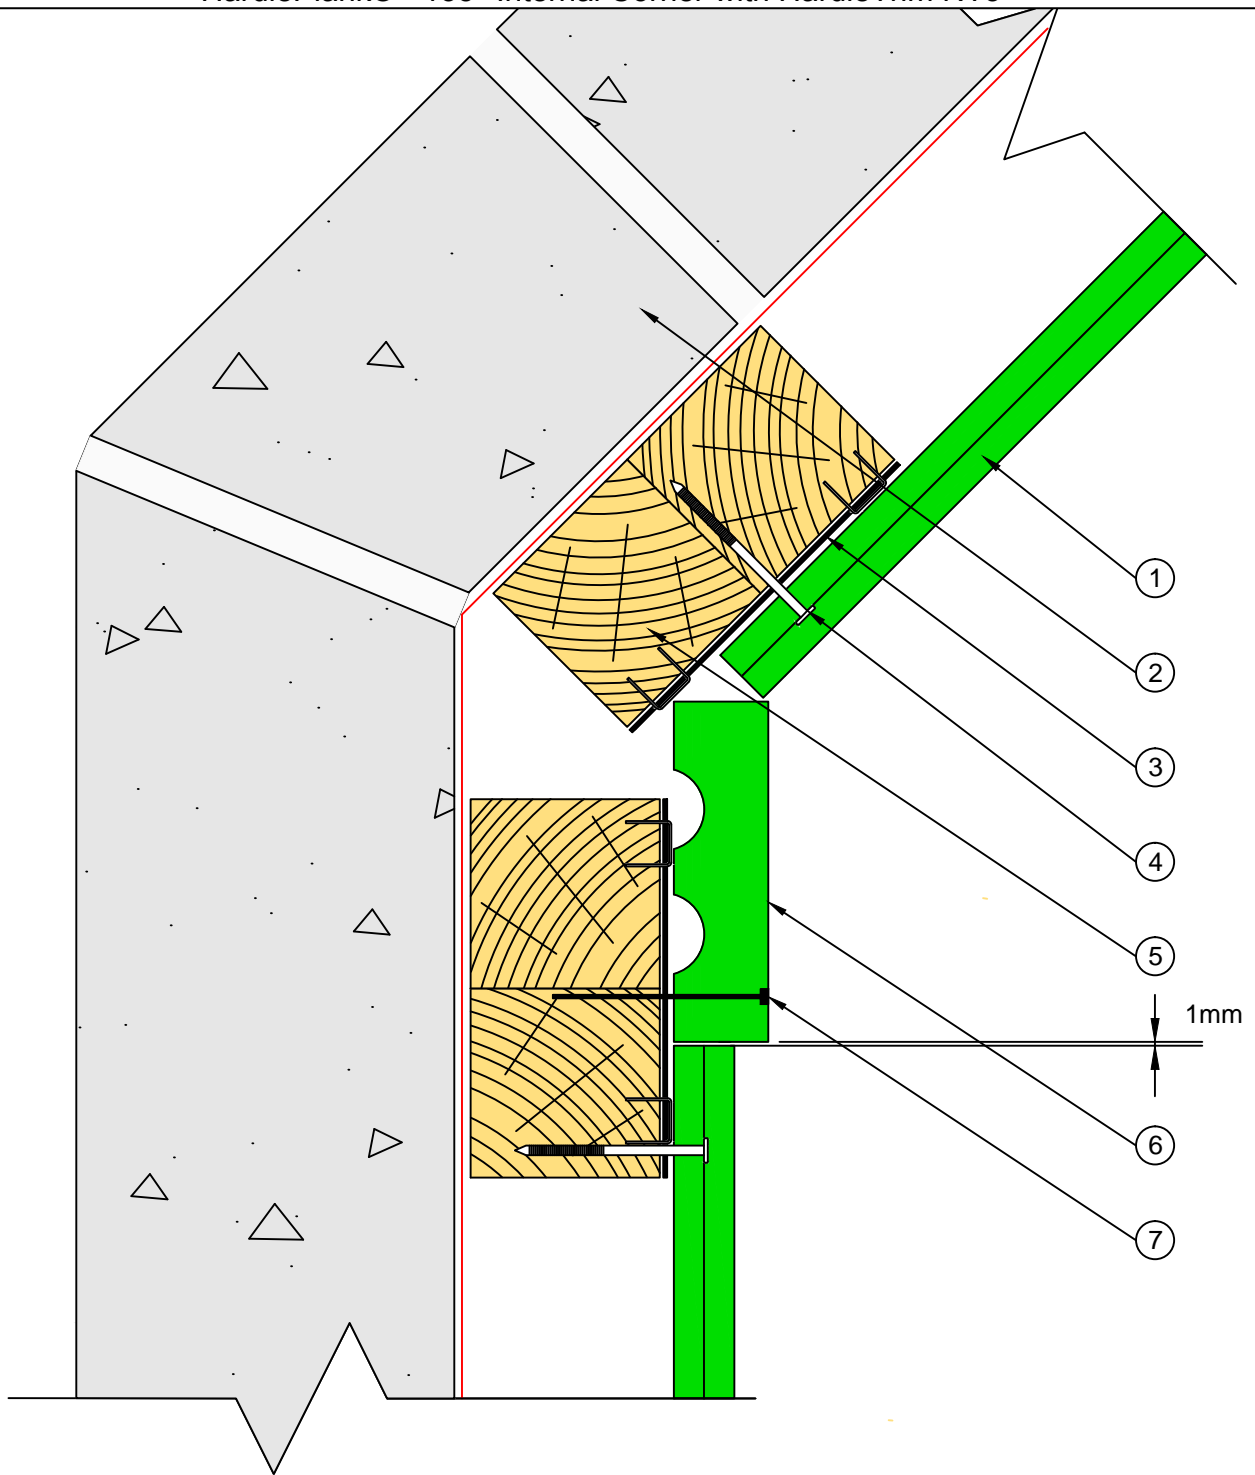

- 1 HardiePlank® Cladding
- 2 Masonry
- 3 EPDM Gasket stapled to batten
- 4 51x2.95mm fixing
- 5 Timber batten 50mm x 50mm
- 6 90x25mm HardieTrim NT3
- 7 51mm 16g fixing