


HardiePlank® - 90° External Corner with Metal Trim

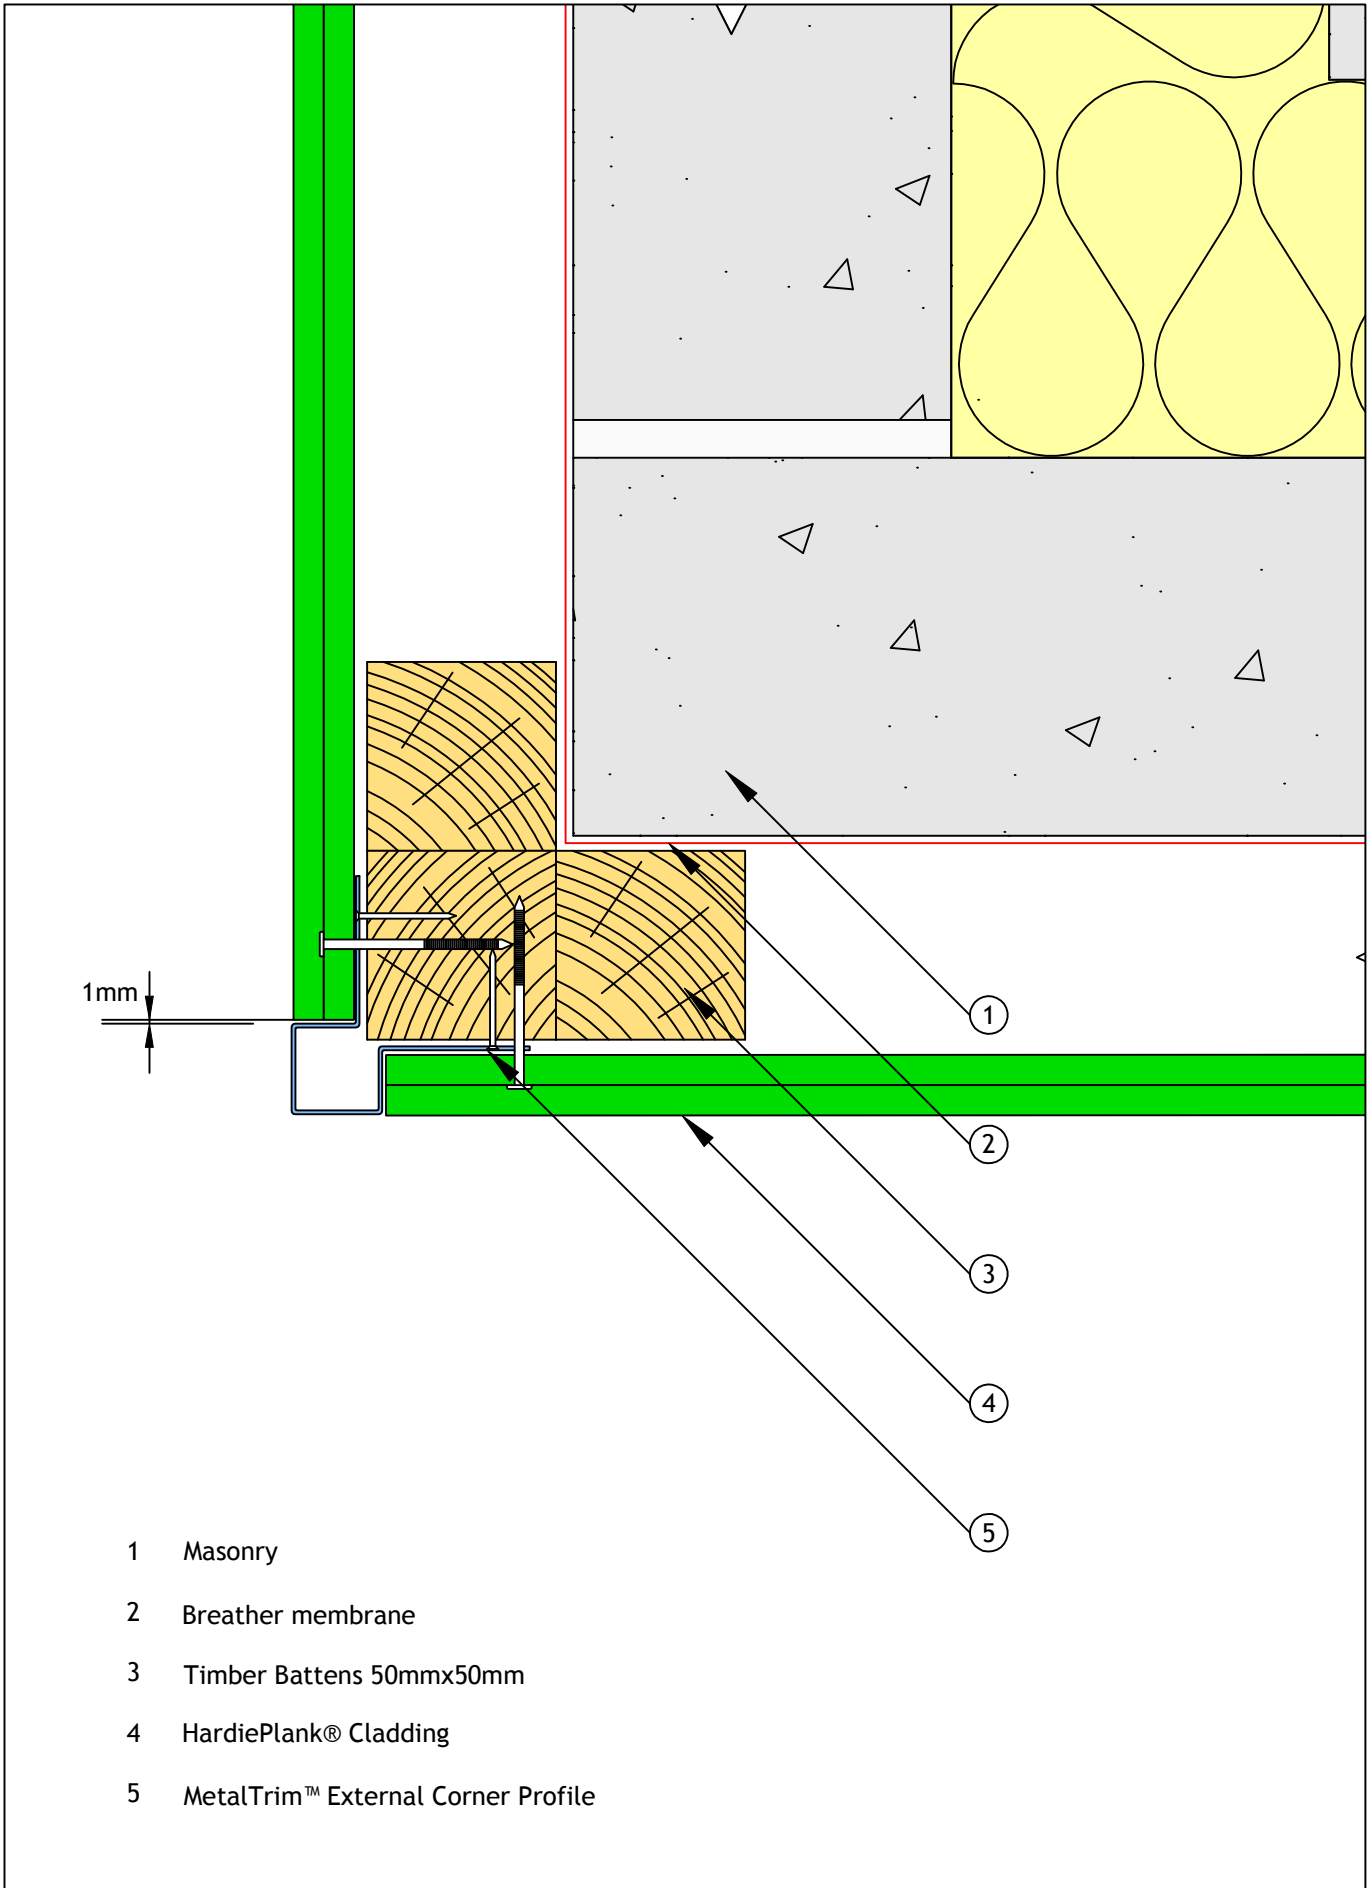

- 1 Masonry
- 2 Breather membrane
- 3 Timber Battens 50mmx50mm
- 4 HardiePlank® Cladding
- 5 MetalTrim™ External Corner Profile