


HardiePlank® - 90° Internal Corner - HardieTrim NT3

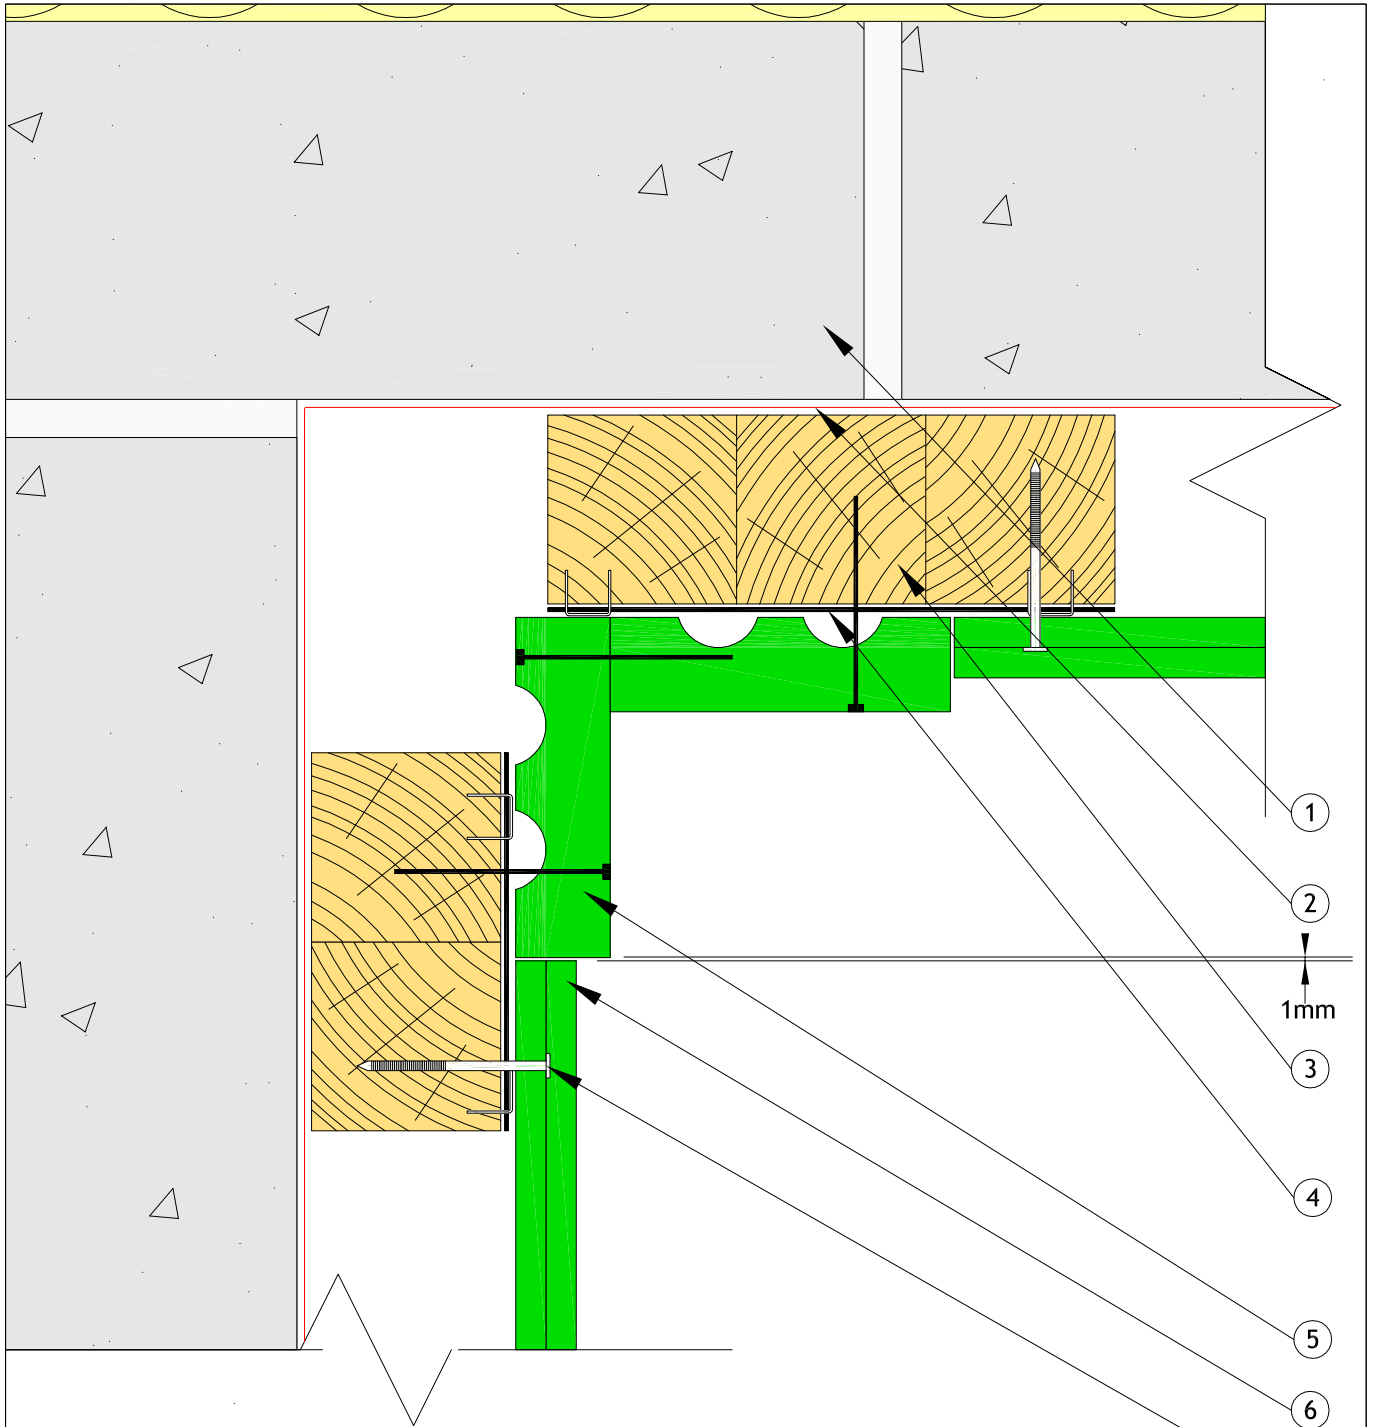

- 1 Masonry
- 2 Breather membrane
- 3 Timber Battens 50mm x 50mm
- 4 EPDM
- 5 HardieTrim NT3
- 6 HardiePlank® Cladding
- 7 51x2.95mm fixing