


HardiePlank® - Brick Dado Detail

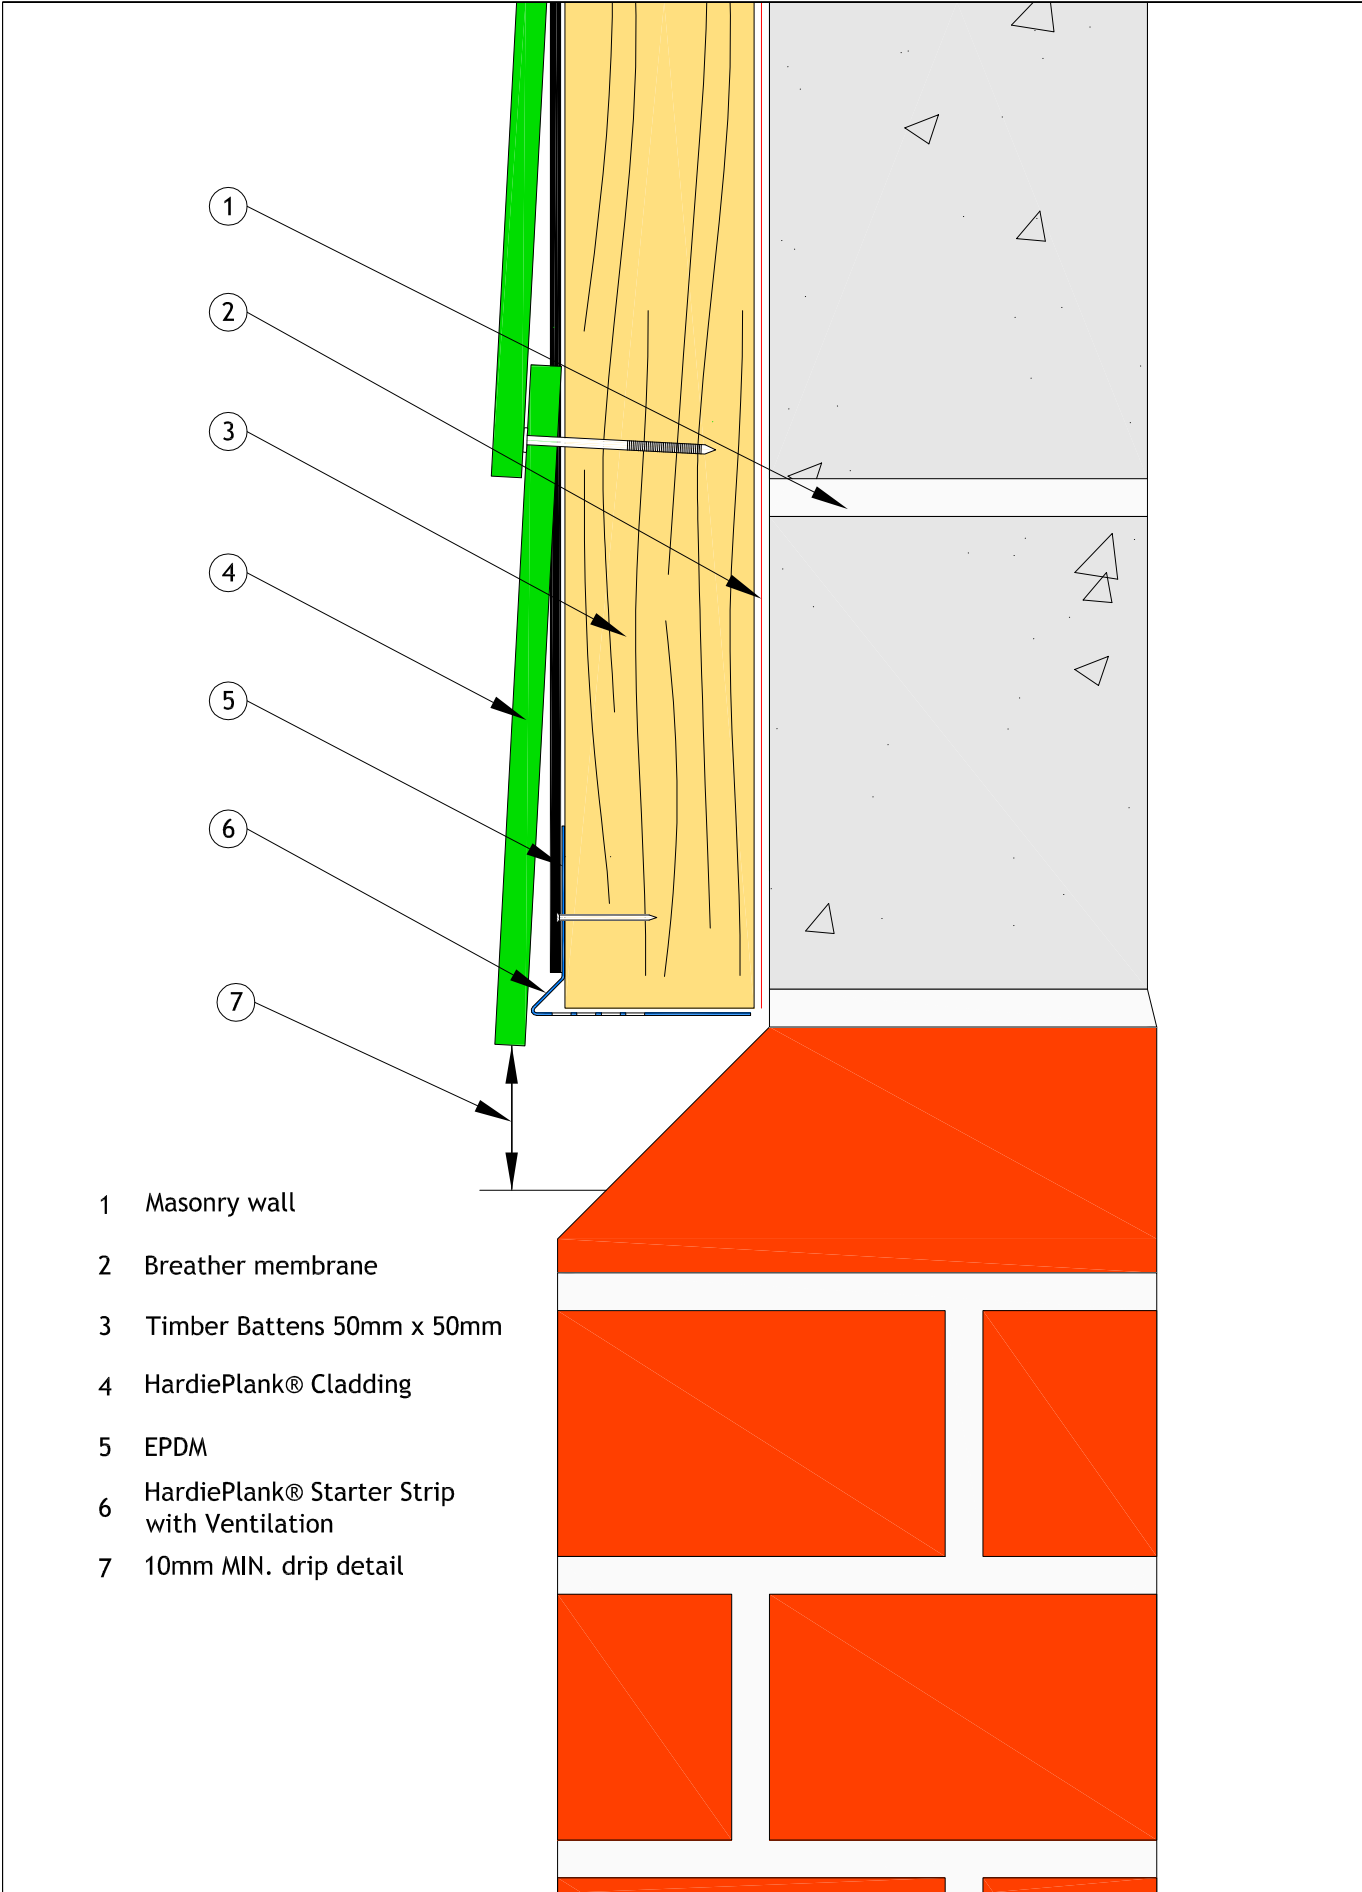

- 1 Masonry wall
- 2 Breather membrane
- 3 Timber Battens 50mm x 50mm
- 4 HardiePlank® Cladding
- 5 EPDM
- 6 HardiePlank® Starter Strip with Ventilation
- 7 10mm MIN. drip detail