


# HardiePlank® - Window - Cill Detail - No trim

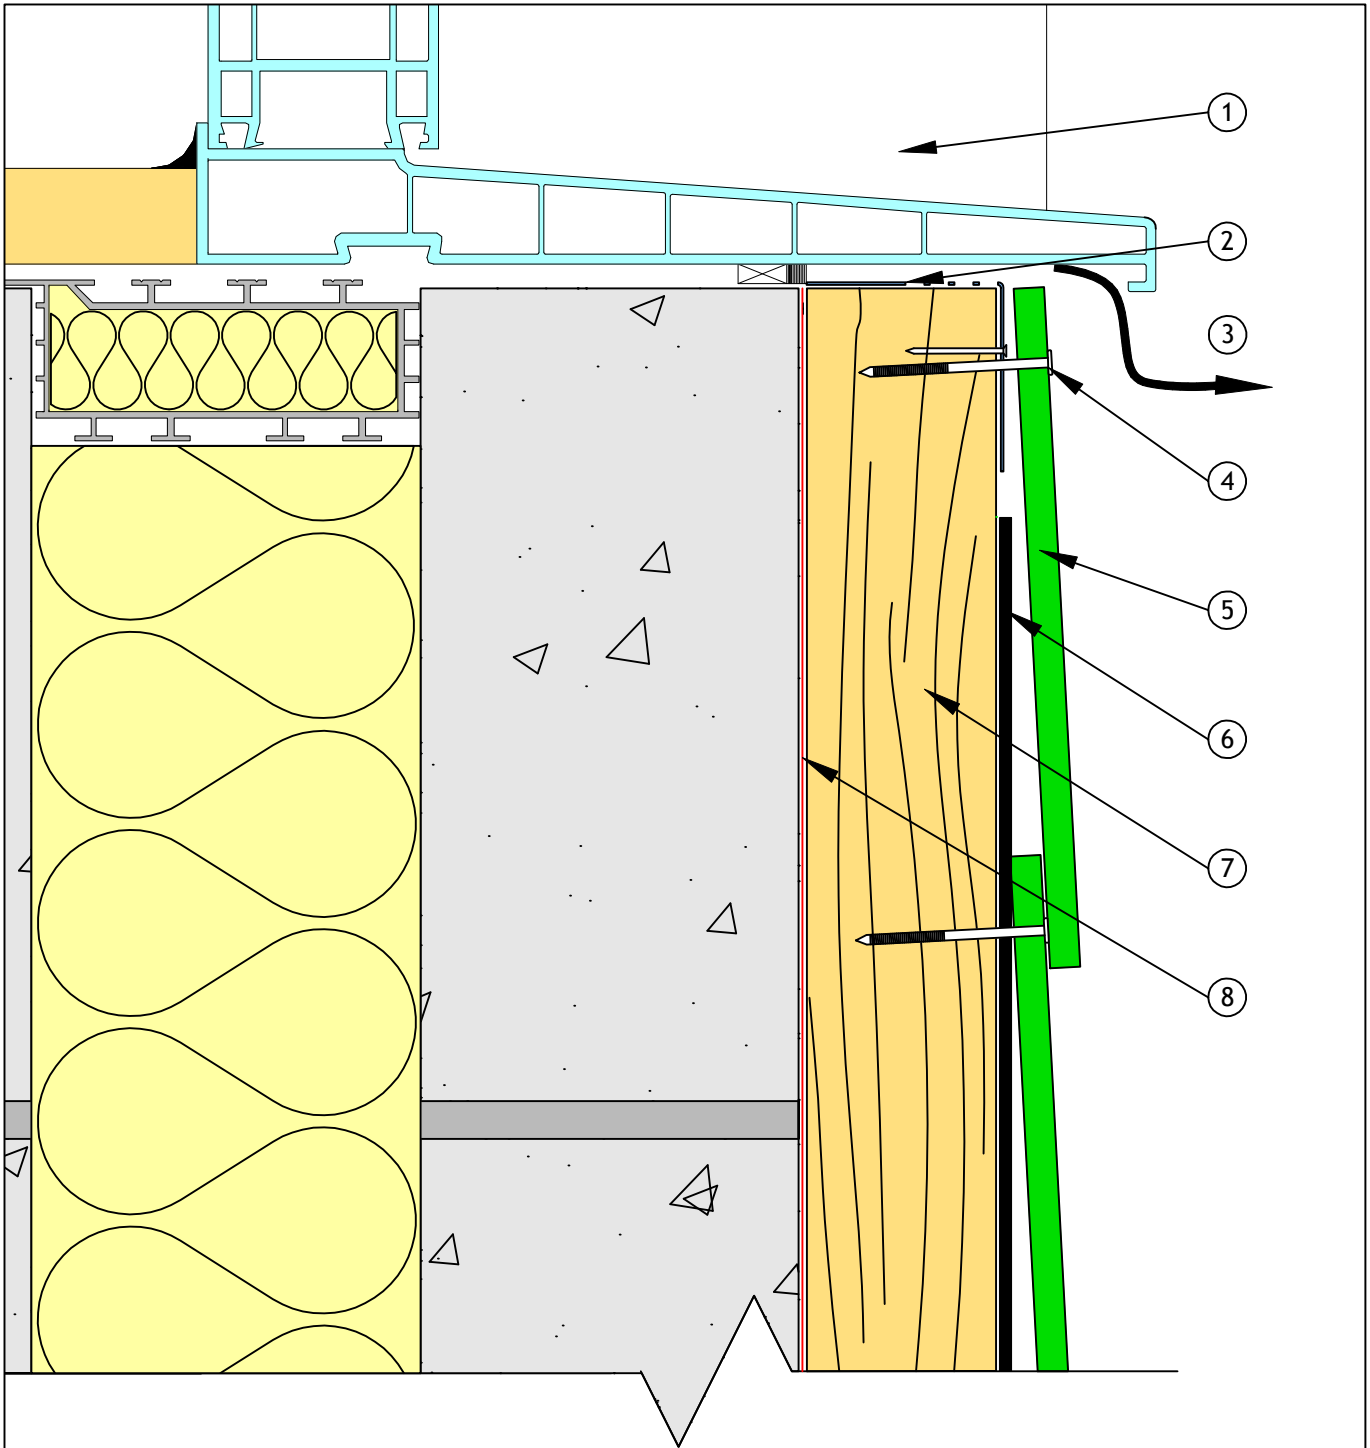

- 1 HardiePlank® Cladding
- 2 Hardie Top Vent Profile
- 3 Ventilation (min. 10 mm)
- 4 51x2.95mm fixing
- 5 HardiePlank® Cladding
- 6 EPDM
- 7 Timber batten 50mm x 50mm
- 8 Breather membrane