


HardiePlank® - Window - Reveal DetailPlank on Edge

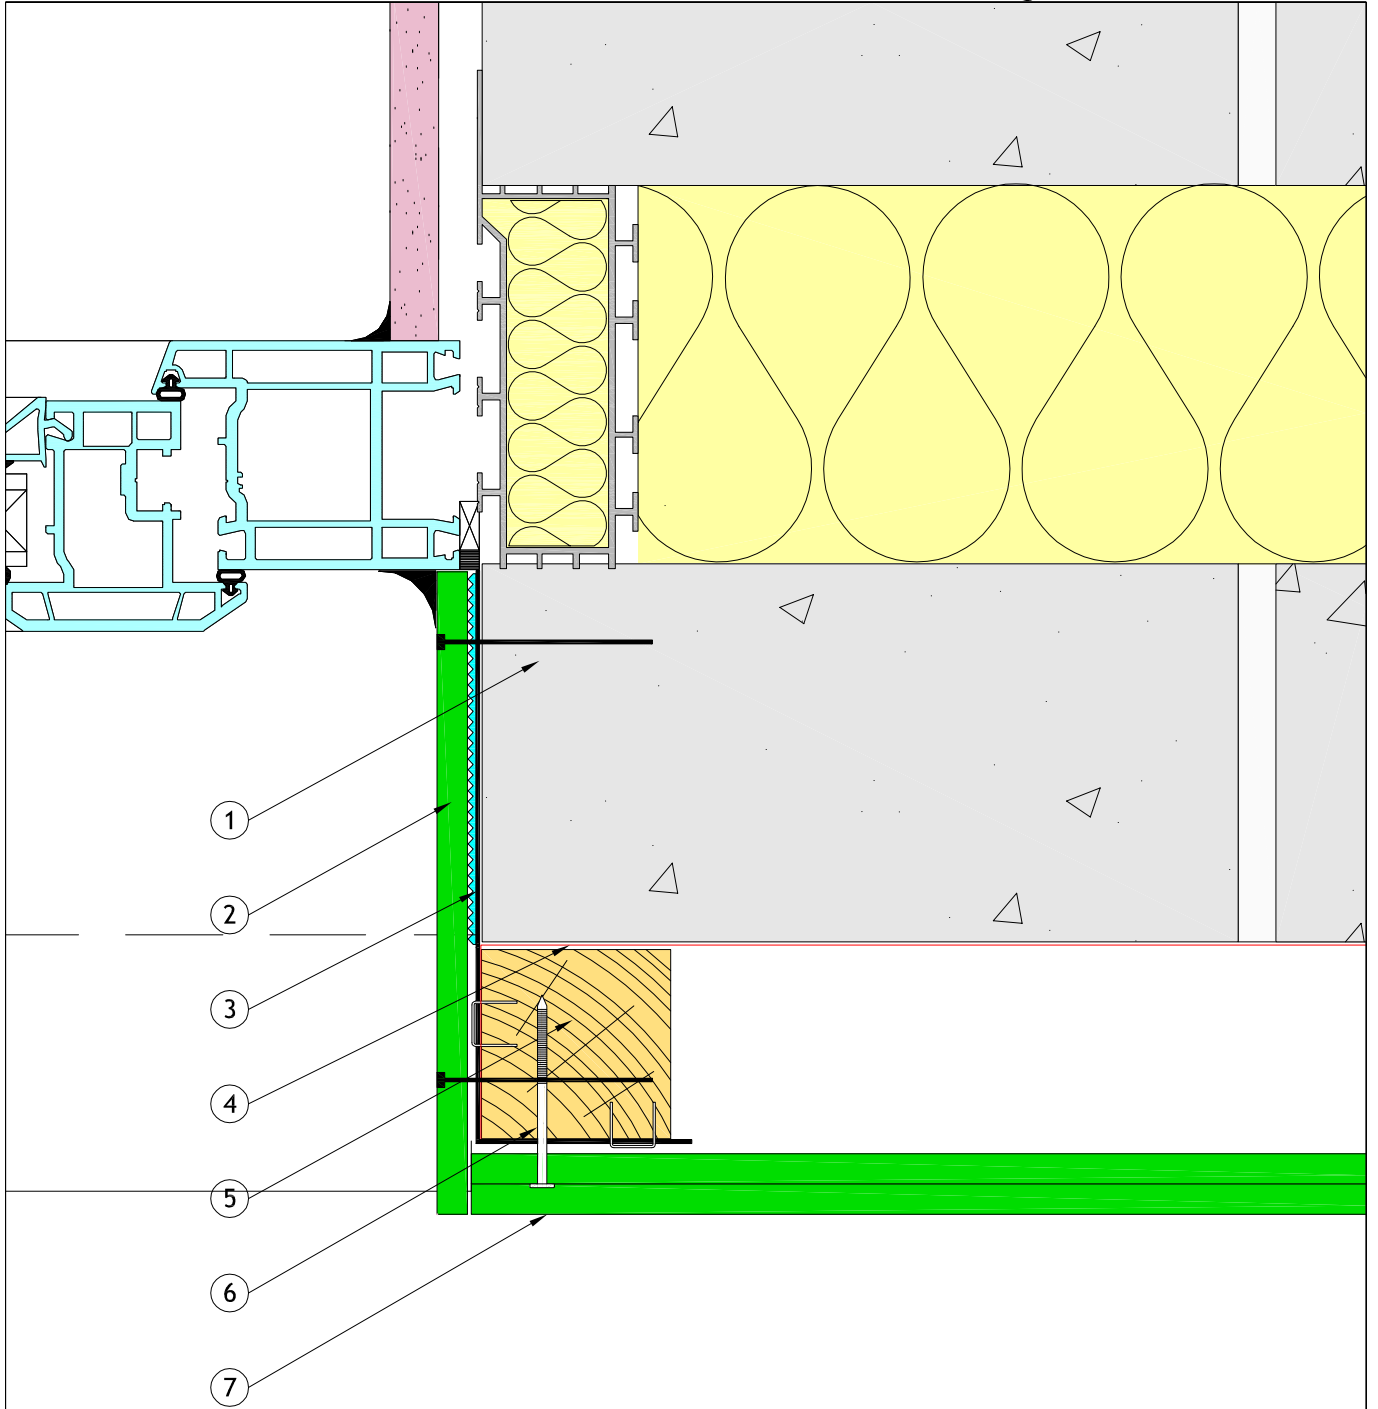

- 1 Masonry
- 2 HardiePlank® on edge
- 3 EPDM Gasket stapled to batten
- 4 Breather membrane
- 5 Timber batten 50mm x 50mm
- 6 51x2.95mm fixing
- 7 HardiePlank® Cladding