


HardiePlank® - Window - Reveal Detail- Trim on Front

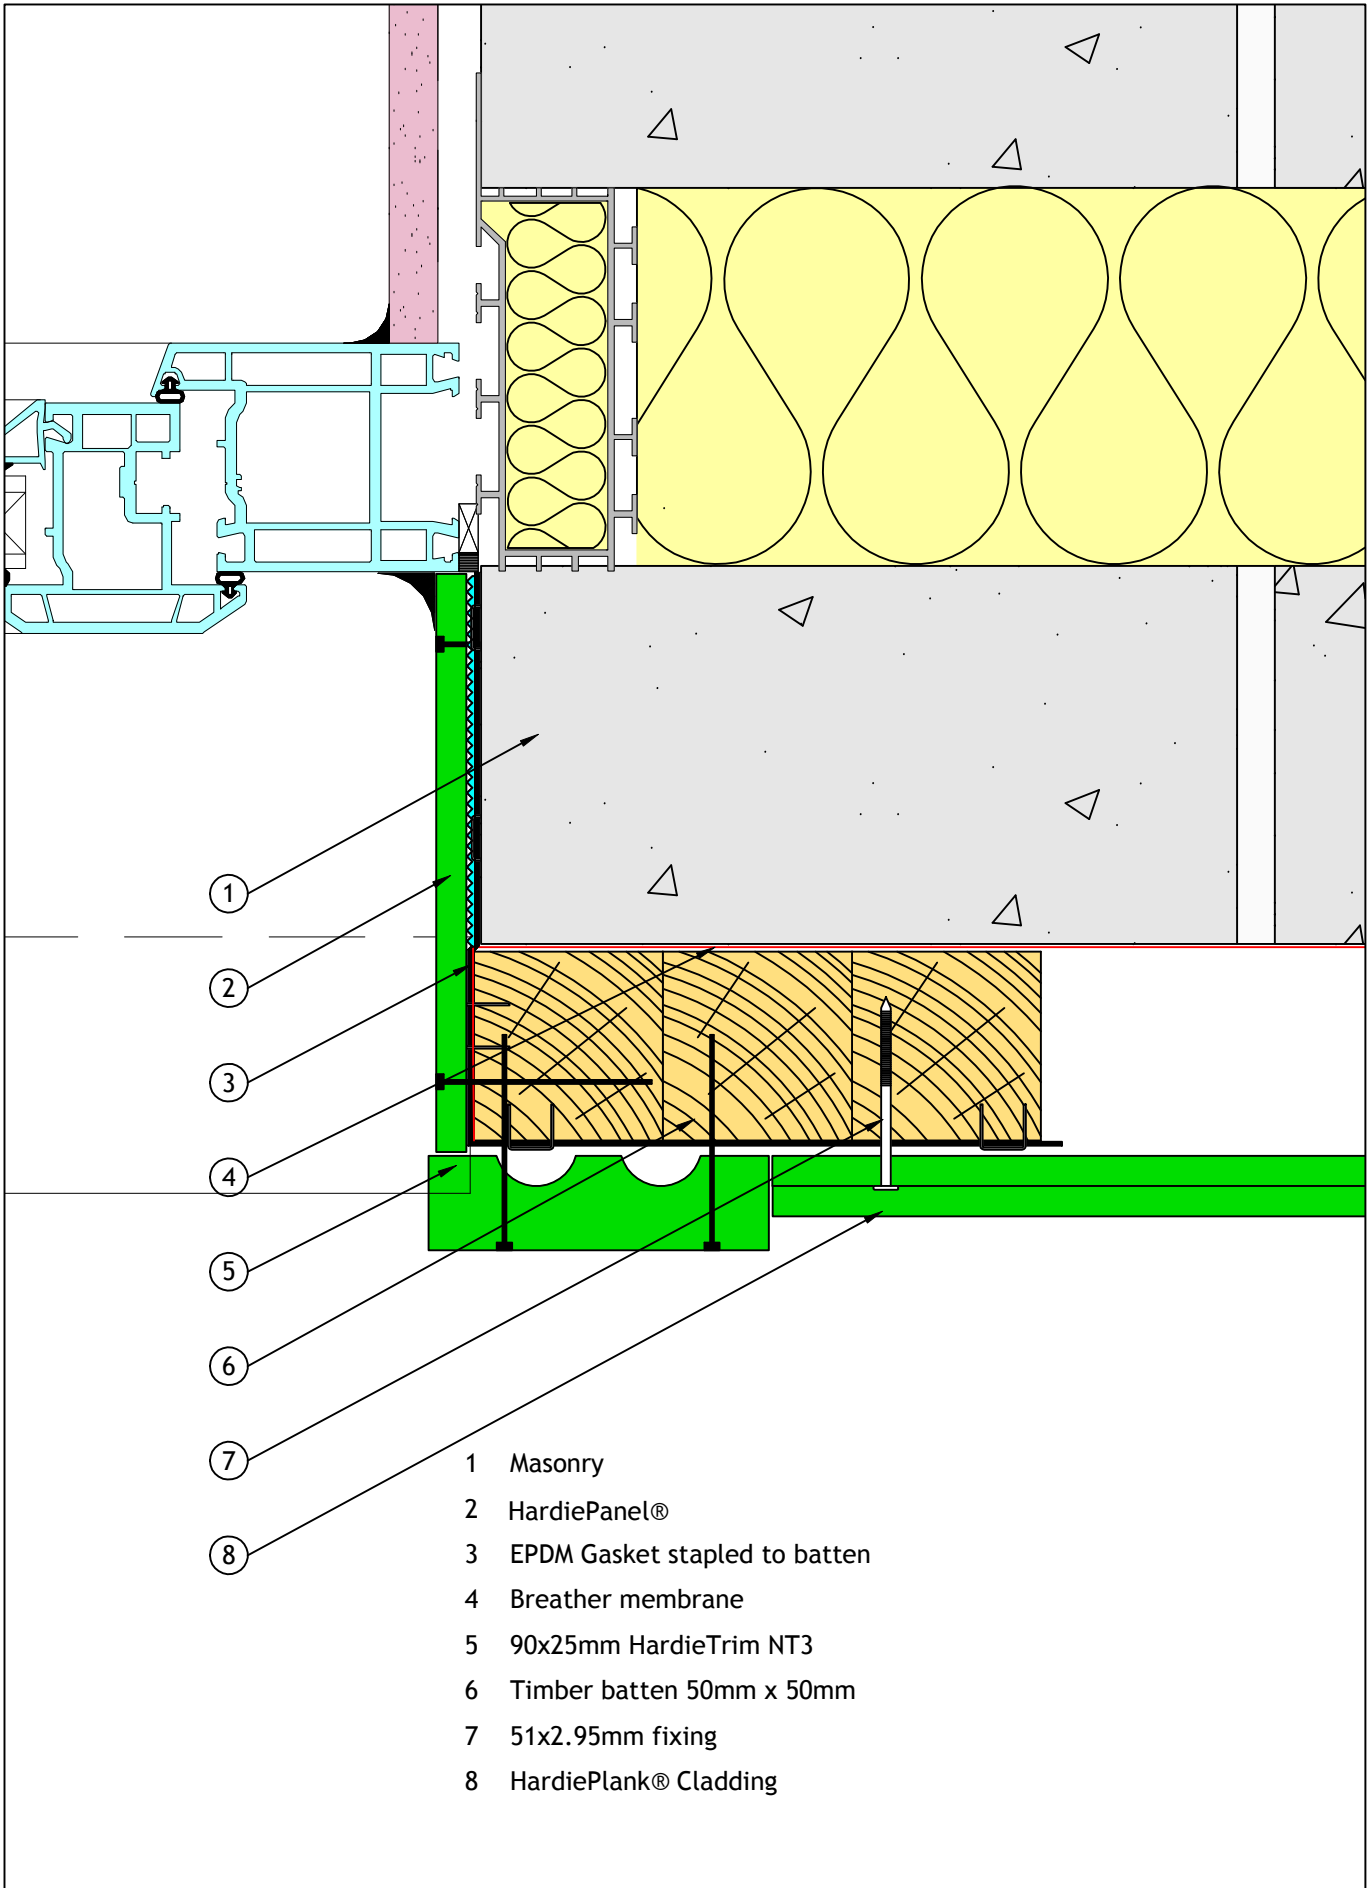

- ①
- ②
- ③
- ④
- ⑤
- ⑥
- ⑦
- ⑧

- 1 Masonry
- 2 HardiePanel®
- 3 EPDM Gasket stapled to batten
- 4 Breather membrane
- 5 90x25mm HardieTrim NT3
- 6 Timber batten 50mm x 50mm
- 7 51x2.95mm fixing
- 8 HardiePlank® Cladding